




1:50
K5:1
RITTMODULUMMER

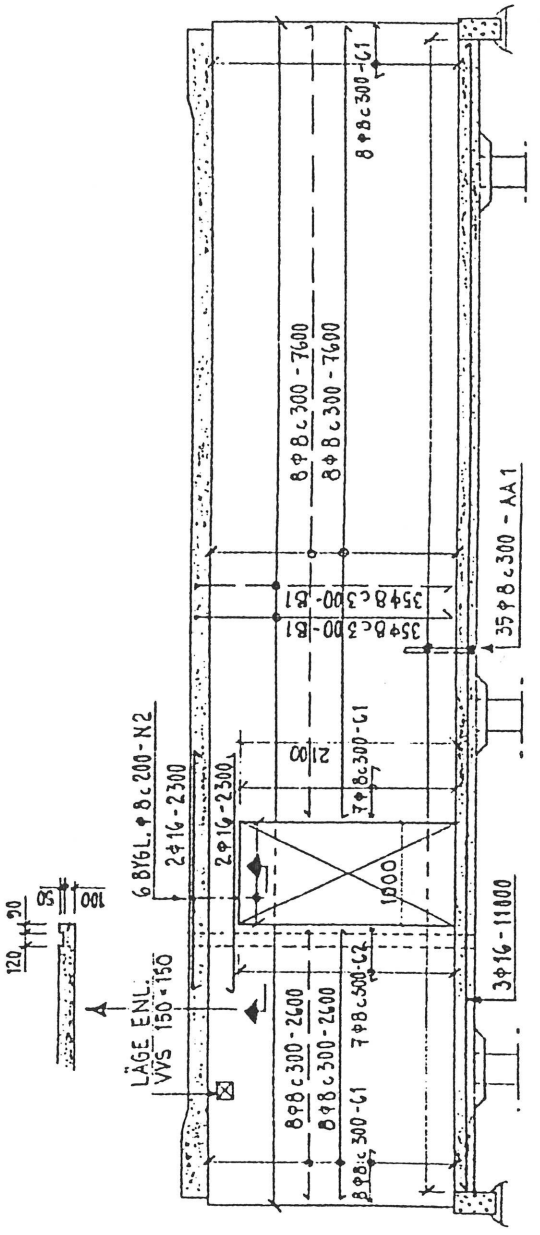


VB 1, 1:50

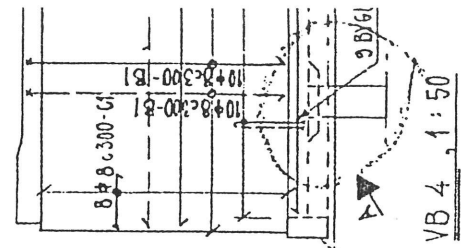


VB 4, 1:50

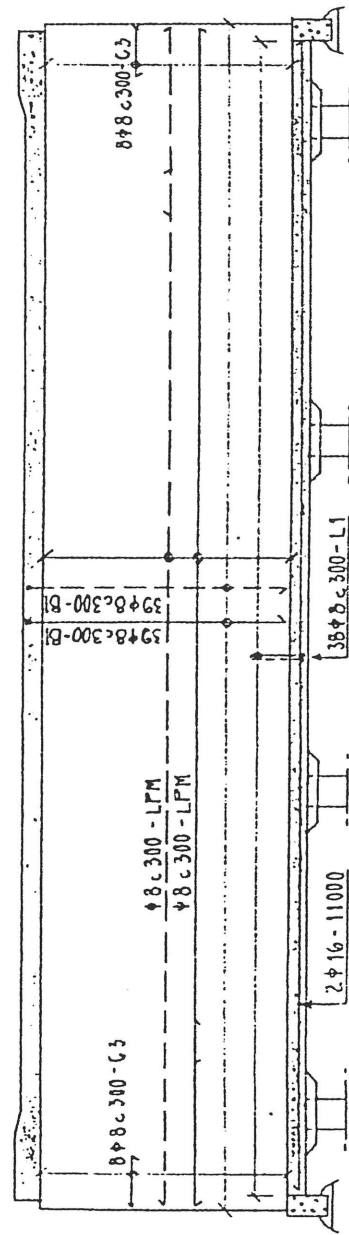

VB 2, 1:50

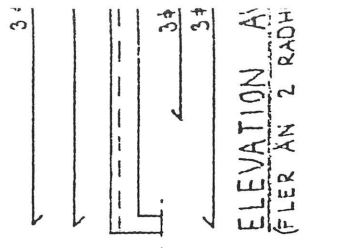


VB 3, 1:50

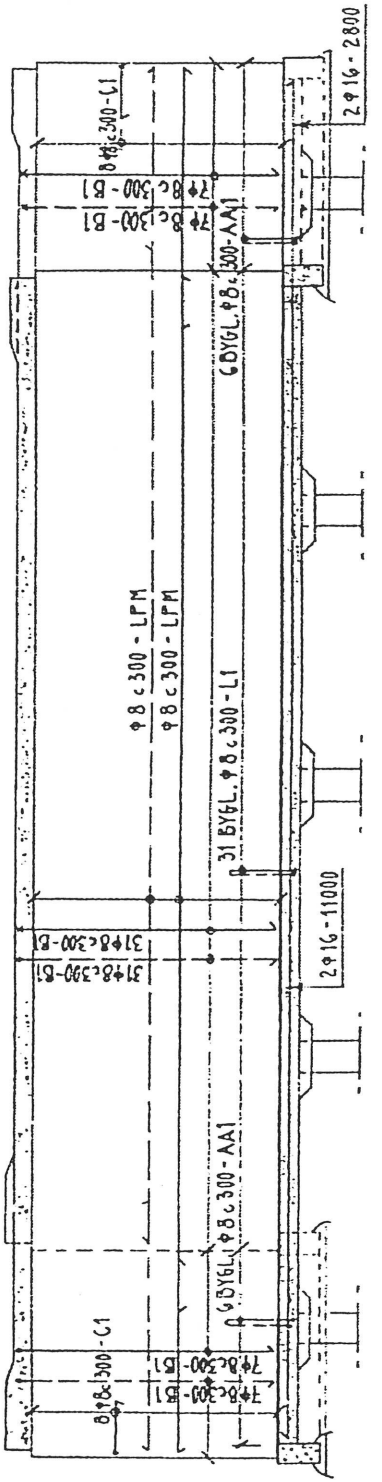

VB 3, 1:50



VB 3, 1:50

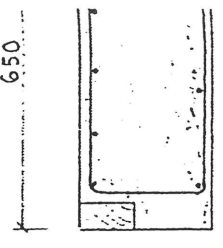

VB 3, 1:50

SEKTION A-